



FRIENDLY  
AND INCLUSIVE  
SPACES AWARDS

Category:  
3. Existing & Historic Buildings

Name of Project:  
DIPÒSIT DEL REI MARTÍ


Name of Architect(s):  
ARCHIKUBIK  
(Marc Chalamanch, Miquel Lacasta,  
Carmen Santana)

Name of Client:  
AJUNTAMENT DE BARCELONA

Project Description:

Date Completed: 10 / 05 / 2016

Hidden beneath a pinewood, close to Gaudí’s Torre Bellesguard, the Rei Martí’s water storage was preserved in order to create an open space for the public and maintain the magical underground of Catalan vaults.

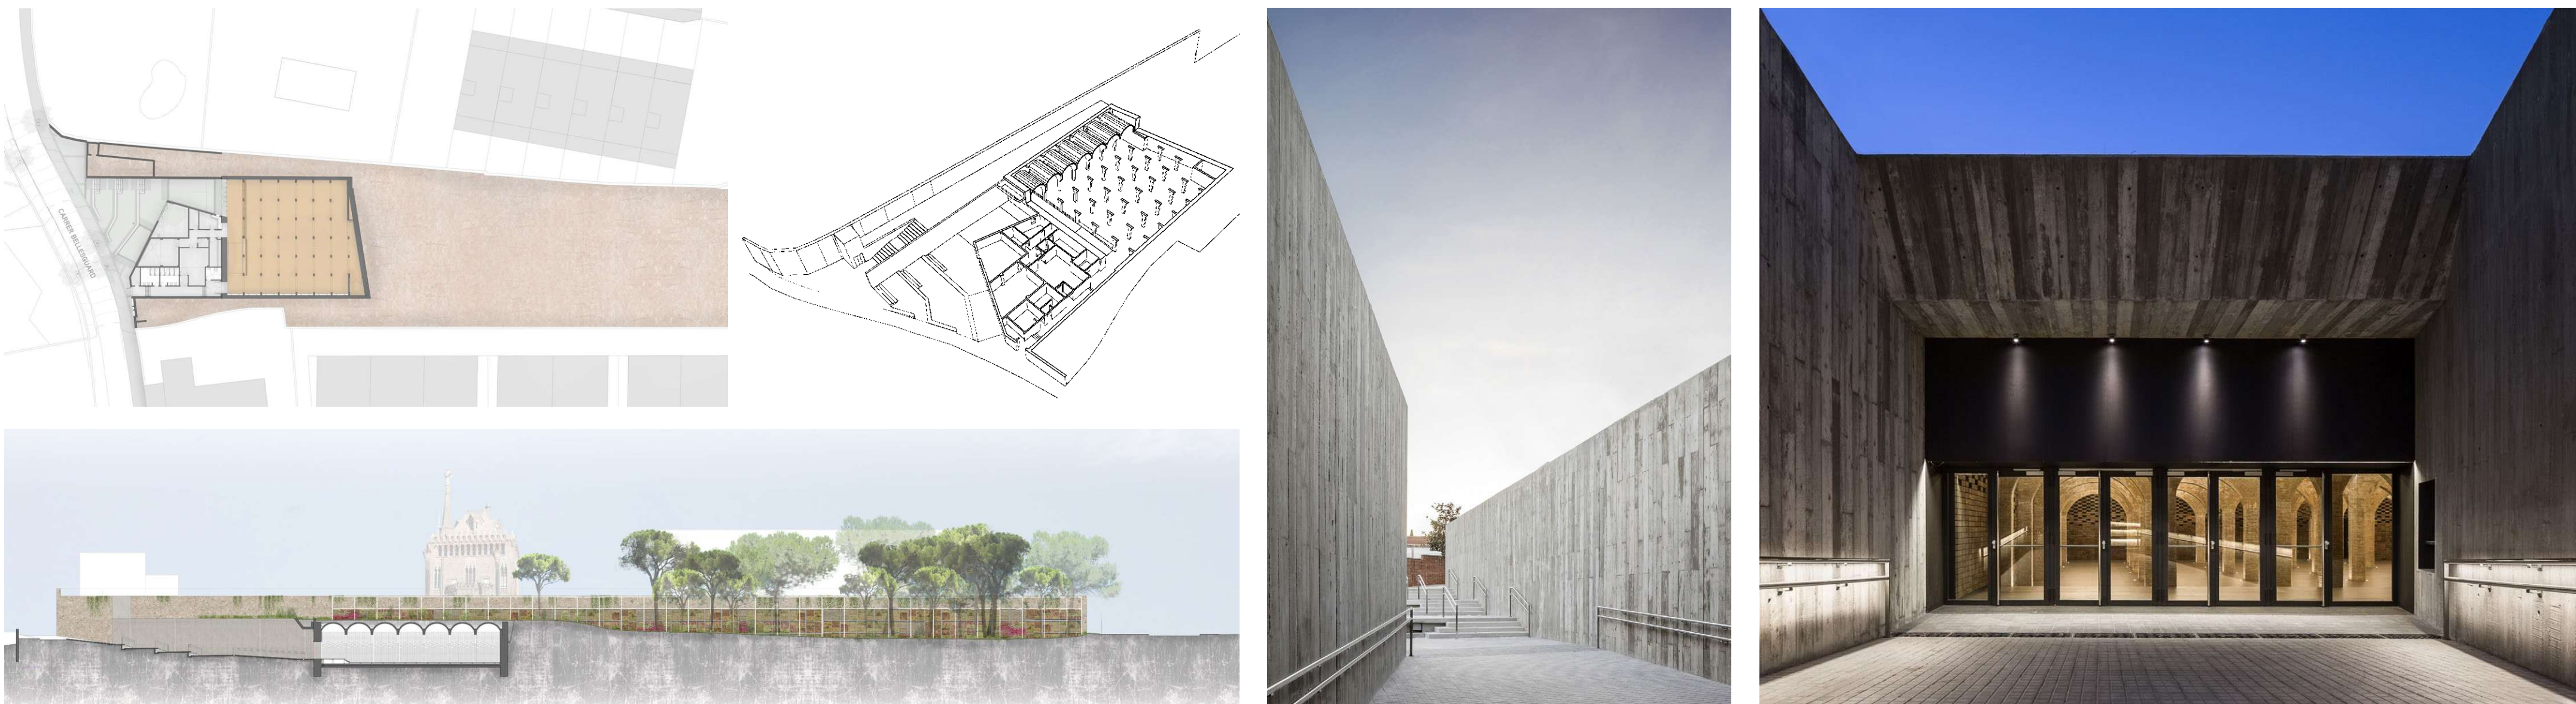

THE REBIRTH OF HIDDEN SPACE

